


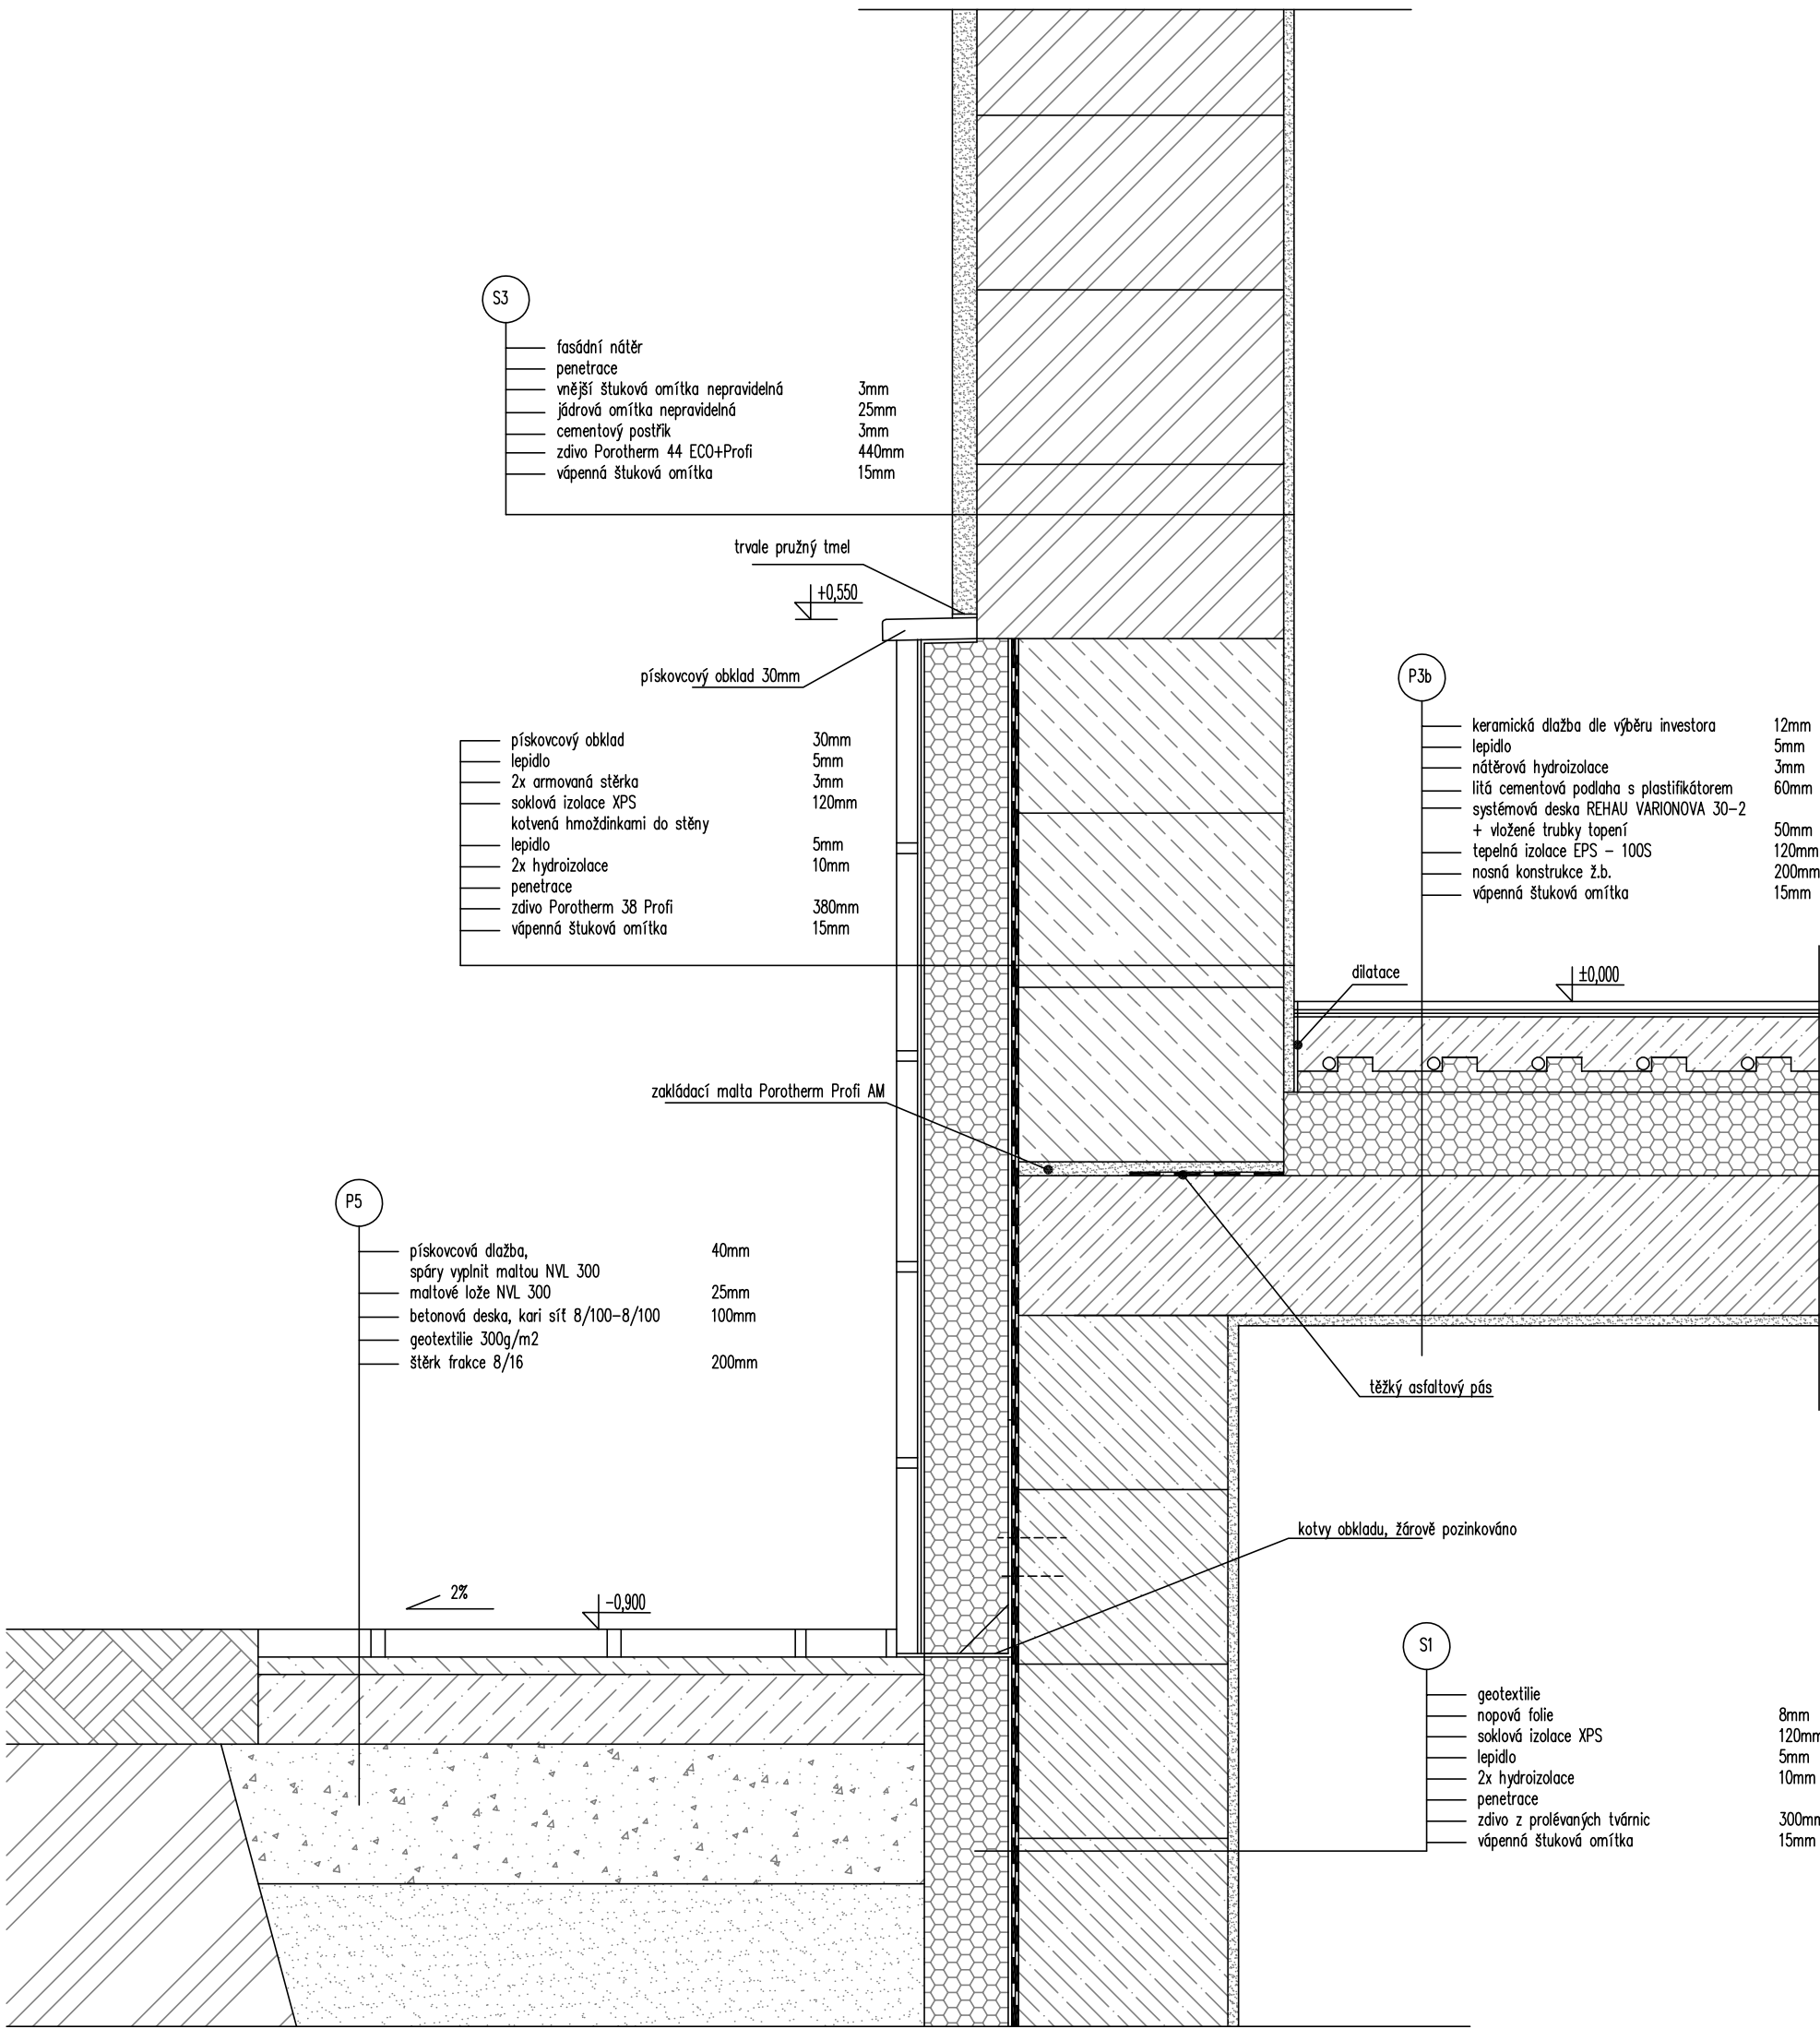

DETAIL 1 1:10